


THIS DRAWING CONTAINS INFORMATION PROPRIETARY TO QSDM INC. AND ANY DISCLOSURE OR REPRODUCTION OF THIS DRAWING FOR OTHER THAN THE SPECIFIC PURPOSE FOR WHICH IT IS INTENDED IS EXPRESSLY PROHIBITED EXCEPT AS QSDM INC. MAY OTHERWISE AGREE IN WRITING

REV	DESCRIPTION	DATE	APPVL
NC	INITIAL RELEASE	03/17/99	

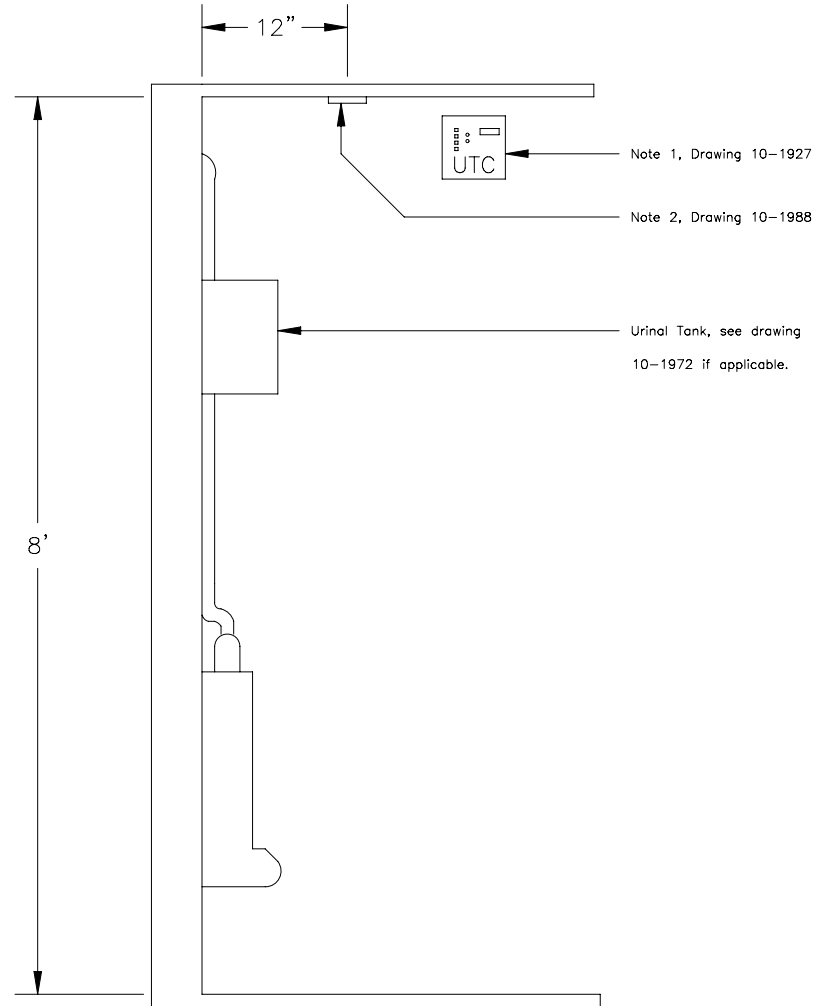

2. Sensor can be surface, flush, or recess mounted.
 NOTES: 1. UTC to be installed in a remote location.

PROJECT NO.		QSDM INC. QUALITY SYSTEMS DESIGN AND MANUFACTURING MISSISSAUGA, ONTARIO	
SIGNATURES		DATES	
DRAWN R. Lamonica		03/17/99	
CHECK		TITLE	
ENG. APPL		Completed Installation	
PROJ. APPL		SIZE	DWG. NO.
CUST. APPL		A	10-1971
		SCALE	REV
			NC
			SHEET 1 OF 1


THIS DRAWING CONTAINS INFORMATION PROPRIETARY TO QSDM INC. AND ANY DISCLOSURE OR REPRODUCTION OF THIS DRAWING FOR OTHER THAN THE SPECIFIC PURPOSE FOR WHICH IT IS INTENDED IS EXPRESSLY PROHIBITED EXCEPT AS QSDM INC. MAY OTHERWISE AGREE IN WRITING

Note 2, Drawing 10-1988

See drawing 10-1972

REV	DESCRIPTION	DATE	APPVL
NC	INITIAL RELEASE	03/17/99	

Note 1, Drawing 10-1927

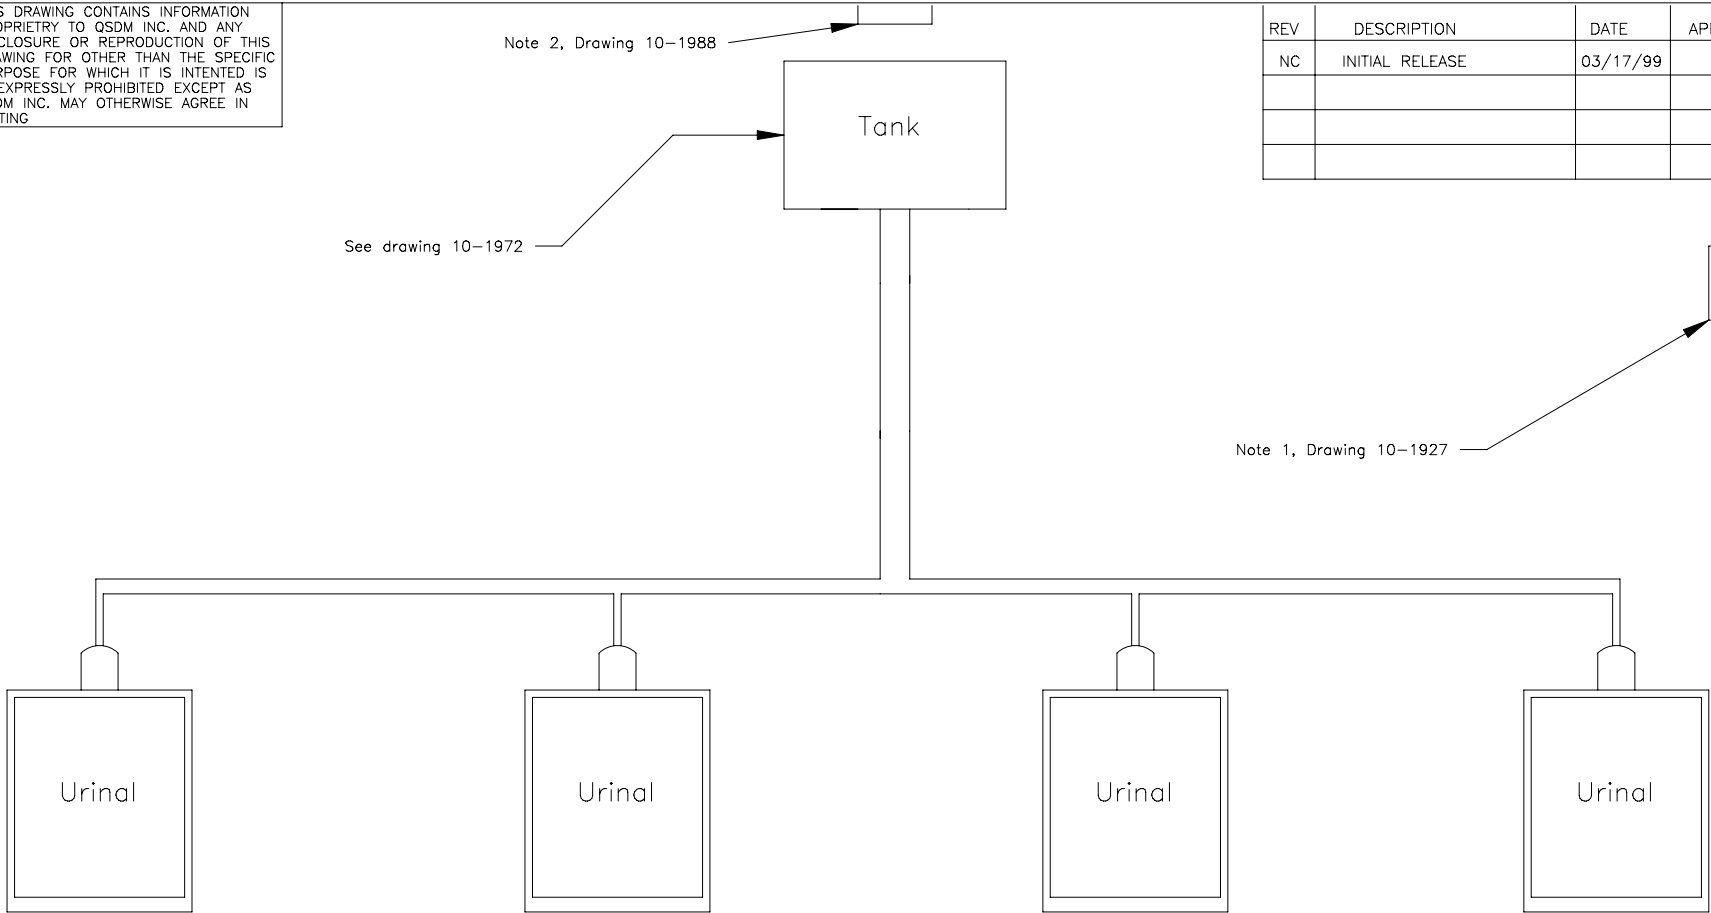


2. Sensor can be surface, flush, or recess mounted.
 NOTES: 1. UTC to be installed in a remote location.

PROJECT NO.		QSDM INC. QUALITY SYSTEMS DESIGN AND MANUFACTURING MISSISSAUGA, ONTARIO	
SIGNATURES		TITLE	
DRAWN	R.Lamonica	Urinal Tank Retrofit	
CHECK			
ENG. APPL		SIZE	DWG. NO.
PROJ. APPL		A	10-1975
CUST. APPL		SCALE	REV
			NC
			SHEET 1 OF 1

THIS DRAWING CONTAINS INFORMATION PROPRIETARY TO QSDM INC. AND ANY DISCLOSURE OR REPRODUCTION OF THIS DRAWING FOR OTHER THAN THE SPECIFIC PURPOSE FOR WHICH IT IS INTENDED IS EXPRESSLY PROHIBITED EXCEPT AS QSDM INC. MAY OTHERWISE AGREE IN WRITING

REV	DESCRIPTION	DATE	APPVL
NC	INITIAL RELEASE	03/17/99	

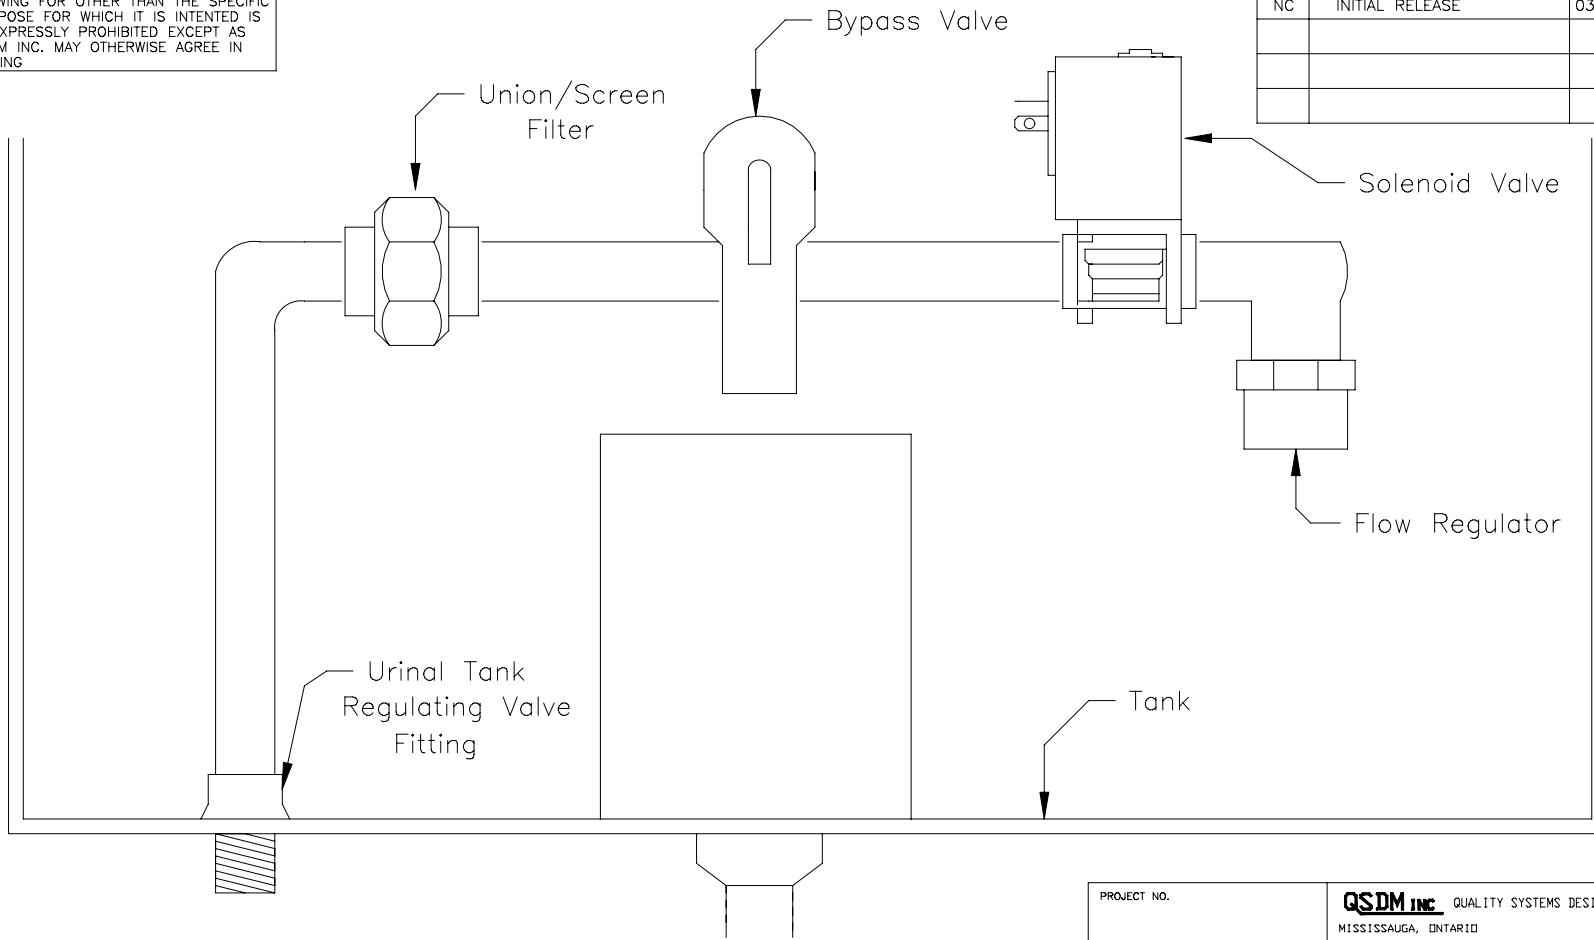


NOTES: (UNLESS OTHERWISE SPECIFIED)

PROJECT NO.		QSDM INC. QUALITY SYSTEMS DESIGN AND MANUFACTURING MISSISSAUGA, ONTARIO	
SIGNATURES		TITLE	
DRAWN	R.Lamonica	DATES	03/17/99
CHECK		Urinal Tank Retrofit Detail	
ENG. APPL		SIZE	DWG. NO.
PROJ. APPL		A	10-1972
CUST. APPL		SCALE	REV NC
			SHEET 1 OF 1

THIS DRAWING CONTAINS INFORMATION PROPRIETARY TO QSDM INC. AND ANY DISCLOSURE OR REPRODUCTION OF THIS DRAWING FOR OTHER THAN THE SPECIFIC PURPOSE FOR WHICH IT IS INTENDED IS EXPRESSLY PROHIBITED EXCEPT AS QSDM INC. MAY OTHERWISE AGREE IN WRITING

REV	DESCRIPTION	DATE	APPVL
NC	INITIAL RELEASE	03/17/99	

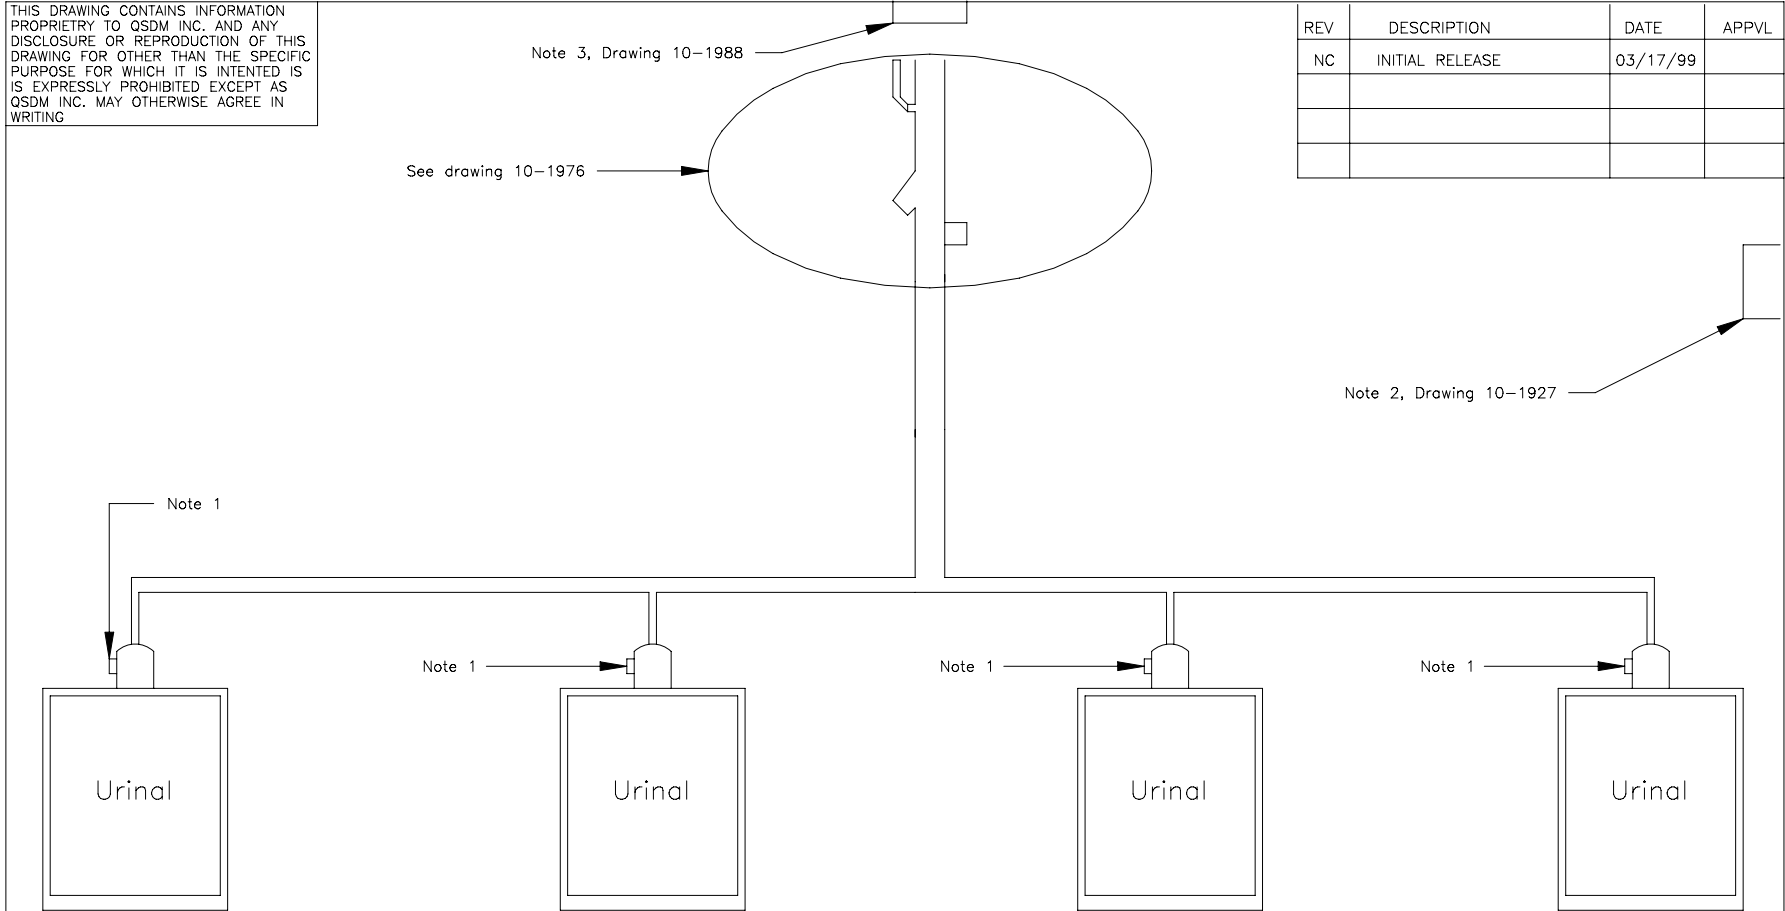


- 3. Sensor can be surface, flush or recess mounted.
 - 2. UTC to be installed in a remote location.
- NOTES: 1. Remove handles, diaphragms, and replace with cap.

PROJECT NO.		QSDM INC. QUALITY SYSTEMS DESIGN AND MANUFACTURING MISSISSAUGA, ONTARIO	
SIGNATURES		TITLE	
DRAWN	R.Lamonica	DATES	03/17/99
CHECK		Flush Valve Retrofit	
ENG. APPL		SIZE	DWG. NO.
PROJ. APPL		A	10-1973
CUST. APPL		SCALE	REV
			NC
			SHEET 1 OF 1

THIS DRAWING CONTAINS INFORMATION PROPRIETARY TO QSDM INC. AND ANY DISCLOSURE OR REPRODUCTION OF THIS DRAWING FOR OTHER THAN THE SPECIFIC PURPOSE FOR WHICH IT IS INTENDED IS EXPRESSLY PROHIBITED EXCEPT AS QSDM INC. MAY OTHERWISE AGREE IN WRITING.

REV	DESCRIPTION	DATE	APPVL
NC	INITIAL RELEASE	03/17/99	

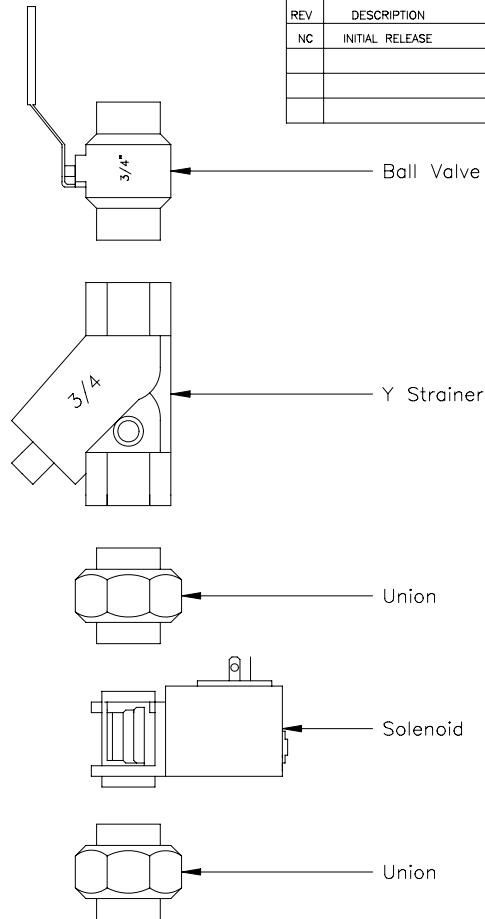


NOTES: (UNLESS OTHERWISE SPECIFIED)

PROJECT NO.		QSDM Inc. QUALITY SYSTEMS DESIGN AND MANUFACTURING MISSISSAUGA, ONTARIO	
SIGNATURES		TITLE	
DRAWN	R. Lamonica	DATES	03/17/99
CHECK		Flush Valve Retrofit/ New Installation Detail	
ENG. APPL.		SIZE	DWG. NO.
PROJ. APPL.		A	10-1976
CUST. APPL.		SCALE	REV
			NC
			SHEET 1 OF 1

THIS DRAWING CONTAINS INFORMATION PROPRIETARY TO QSDM INC. AND ANY DISCLOSURE OR REPRODUCTION OF THIS DRAWING FOR OTHER THAN THE SPECIFIC PURPOSE FOR WHICH IT IS INTENDED IS EXPRESSLY PROHIBITED EXCEPT AS QSDM INC. MAY OTHERWISE AGREE IN WRITING.

REV	DESCRIPTION	DATE	APPVL
NC	INITIAL RELEASE	21/07/98	

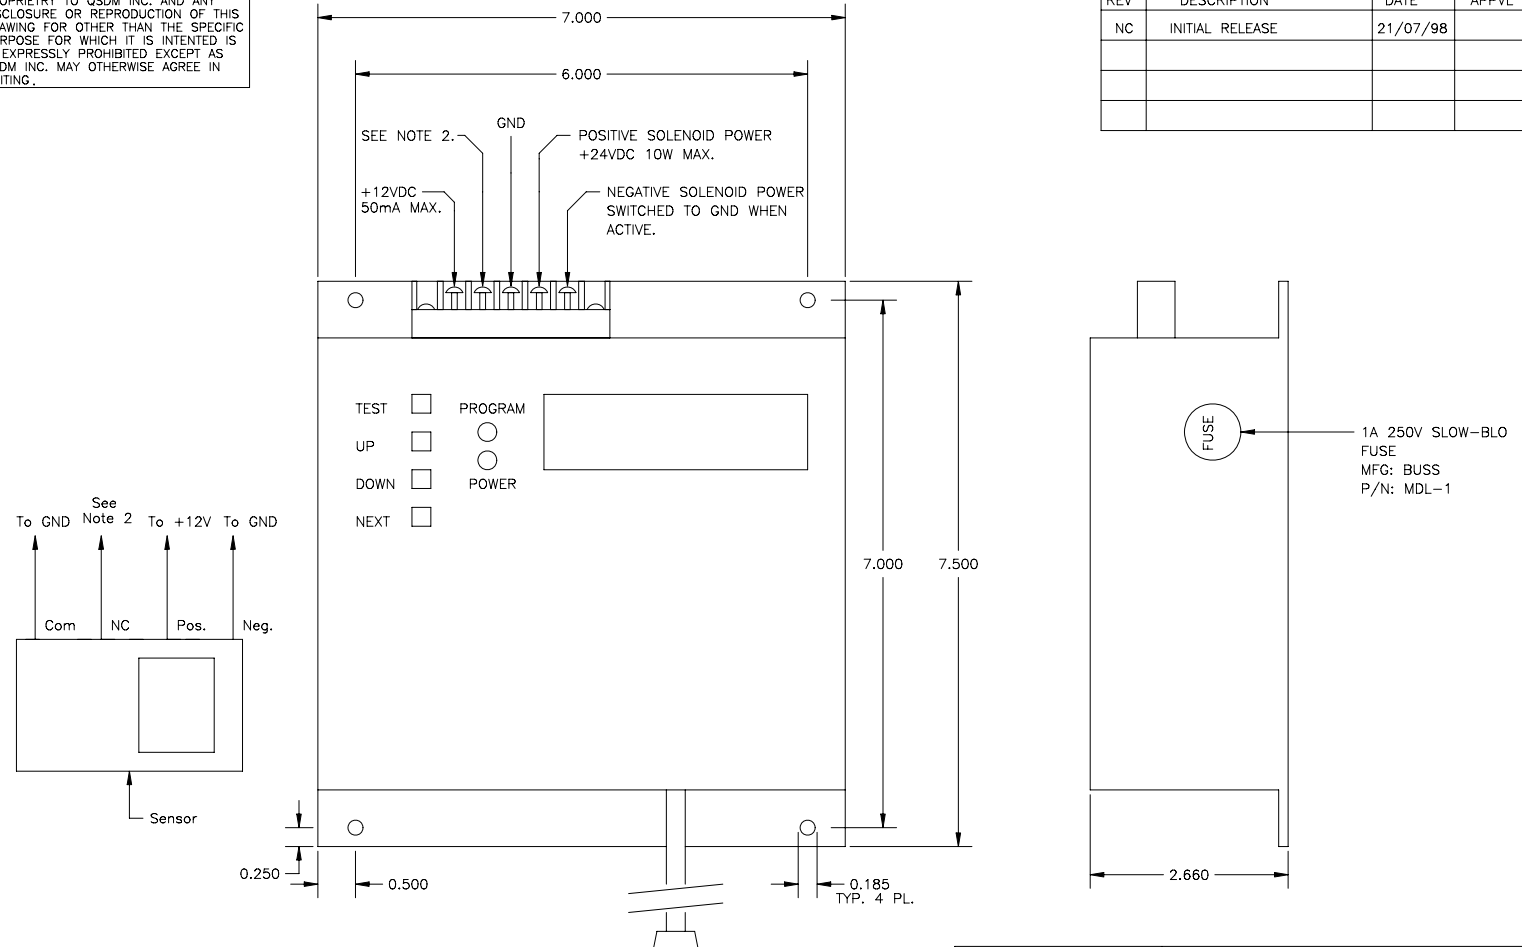


3. USE PANDUIT PV22-6F FOR 22-26 GAUGE WIRE OR PV18-6F FOR 18-22 GAUGE WIRE TO SECURE WIRE TO TERMINAL BLOCK.
2. SENSOR IN: ACTIVE HI (INTERNAL 4.7k PULL-UP RESISTOR). SWITCH TO GND THROUGH NORMALLY CLOSED CONTACT.
1. ALL DIMENSIONS ARE IN INCHES.

NOTES: (UNLESS OTHERWISE SPECIFIED)

PROJECT NO.		QSDM Inc. QUALITY SYSTEMS DESIGN AND MANUFACTURING MISSISSAUGA, ONTARIO	
SIGNATURES		TITLE	
DRAWN	R. LAMONICA	DATE	21/07/98
CHECK		WATER MATRIX UTC SENTINEL INSTALLATION DRAWING	
ENG. APPL		SIZE	A
PROJ. APPL		DWG. NO.	10-1927
CUST. APPL		REV	NC
SCALE		SHEET 1 OF 1	

THIS DRAWING CONTAINS INFORMATION PROPRIETARY TO QSDM INC. AND ANY DISCLOSURE OR REPRODUCTION OF THIS DRAWING FOR OTHER THAN THE SPECIFIC PURPOSE FOR WHICH IT IS INTENDED IS EXPRESSLY PROHIBITED EXCEPT AS QSDM INC. MAY OTHERWISE AGREE IN WRITING.

REV	DESCRIPTION	DATE	APPL.
NC	Initial release		

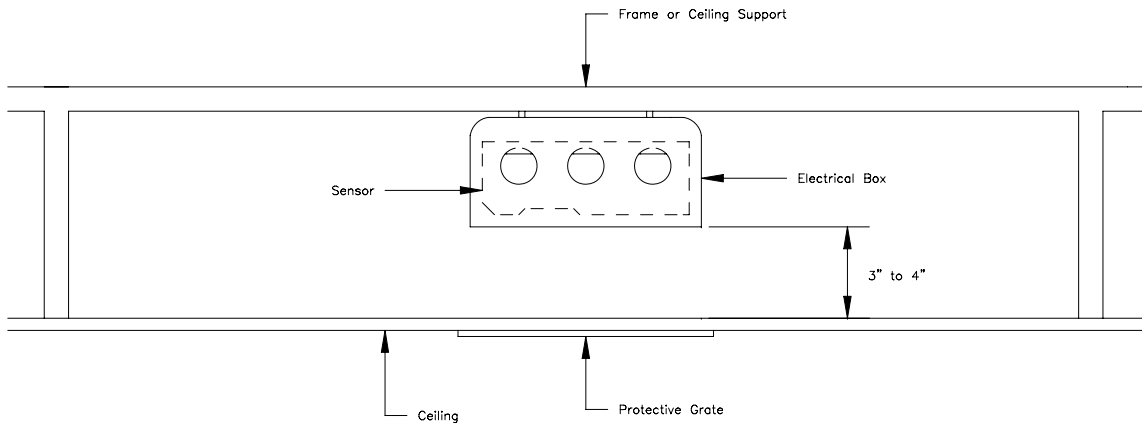

PROJECT NO.		QSDM INC. QUALITY SYSTEMS DESIGN AND MANUFACTURING 6470 KESTREL ROAD, MISSISSAUGA, ONTARIO, CANADA L5T 1Z7	
SIGNATURES	DATE	TITLE	
DRAWN R. Lomonico	05/10 99	Recessed Sensor Installation	
CHECK		SIZE	DWG. NO.
ENG. APPL.		A	10-1988
PRQJ. APPL.			REV. NC
CUST. APPL.		SCALE	SHEET 1 OF 1

NOTES: 1. See Drawing 10-1927 for sensor connections.